

House Plan


FOR

Ron & Mary Ann Dunant


A portion of the NW 1/4 Sec. 6 T.14N. R.9E. MDM
In the unincorporated territory of

NEVADA COUNTY, CALIFORNIA


May 11, 2006

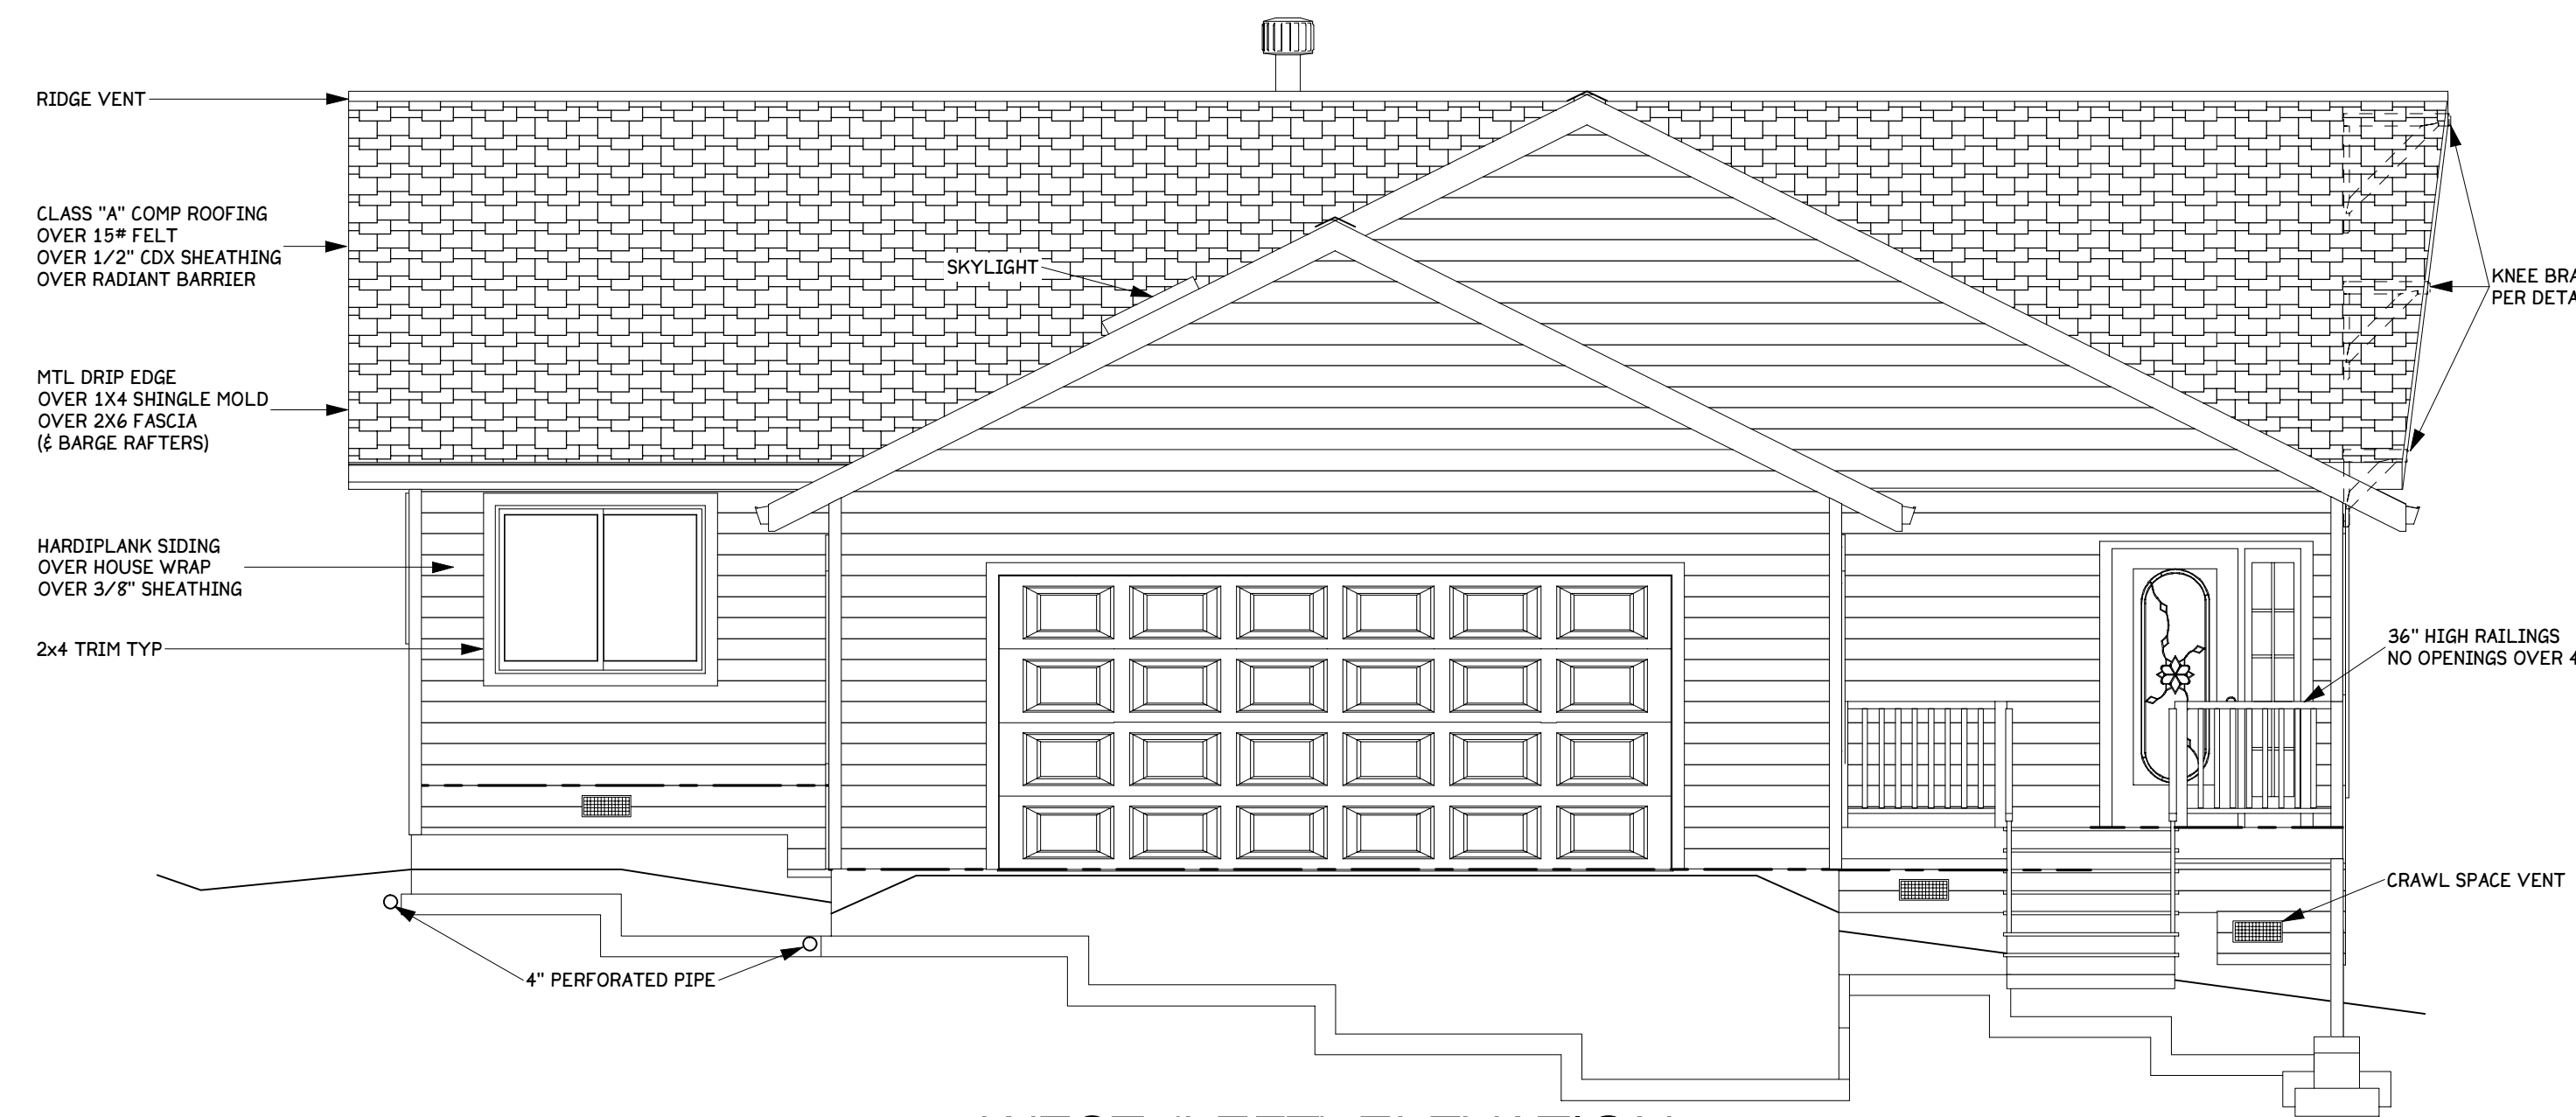

WEST (LEFT) ELEVATION
SCALE: 1/4" = 1'

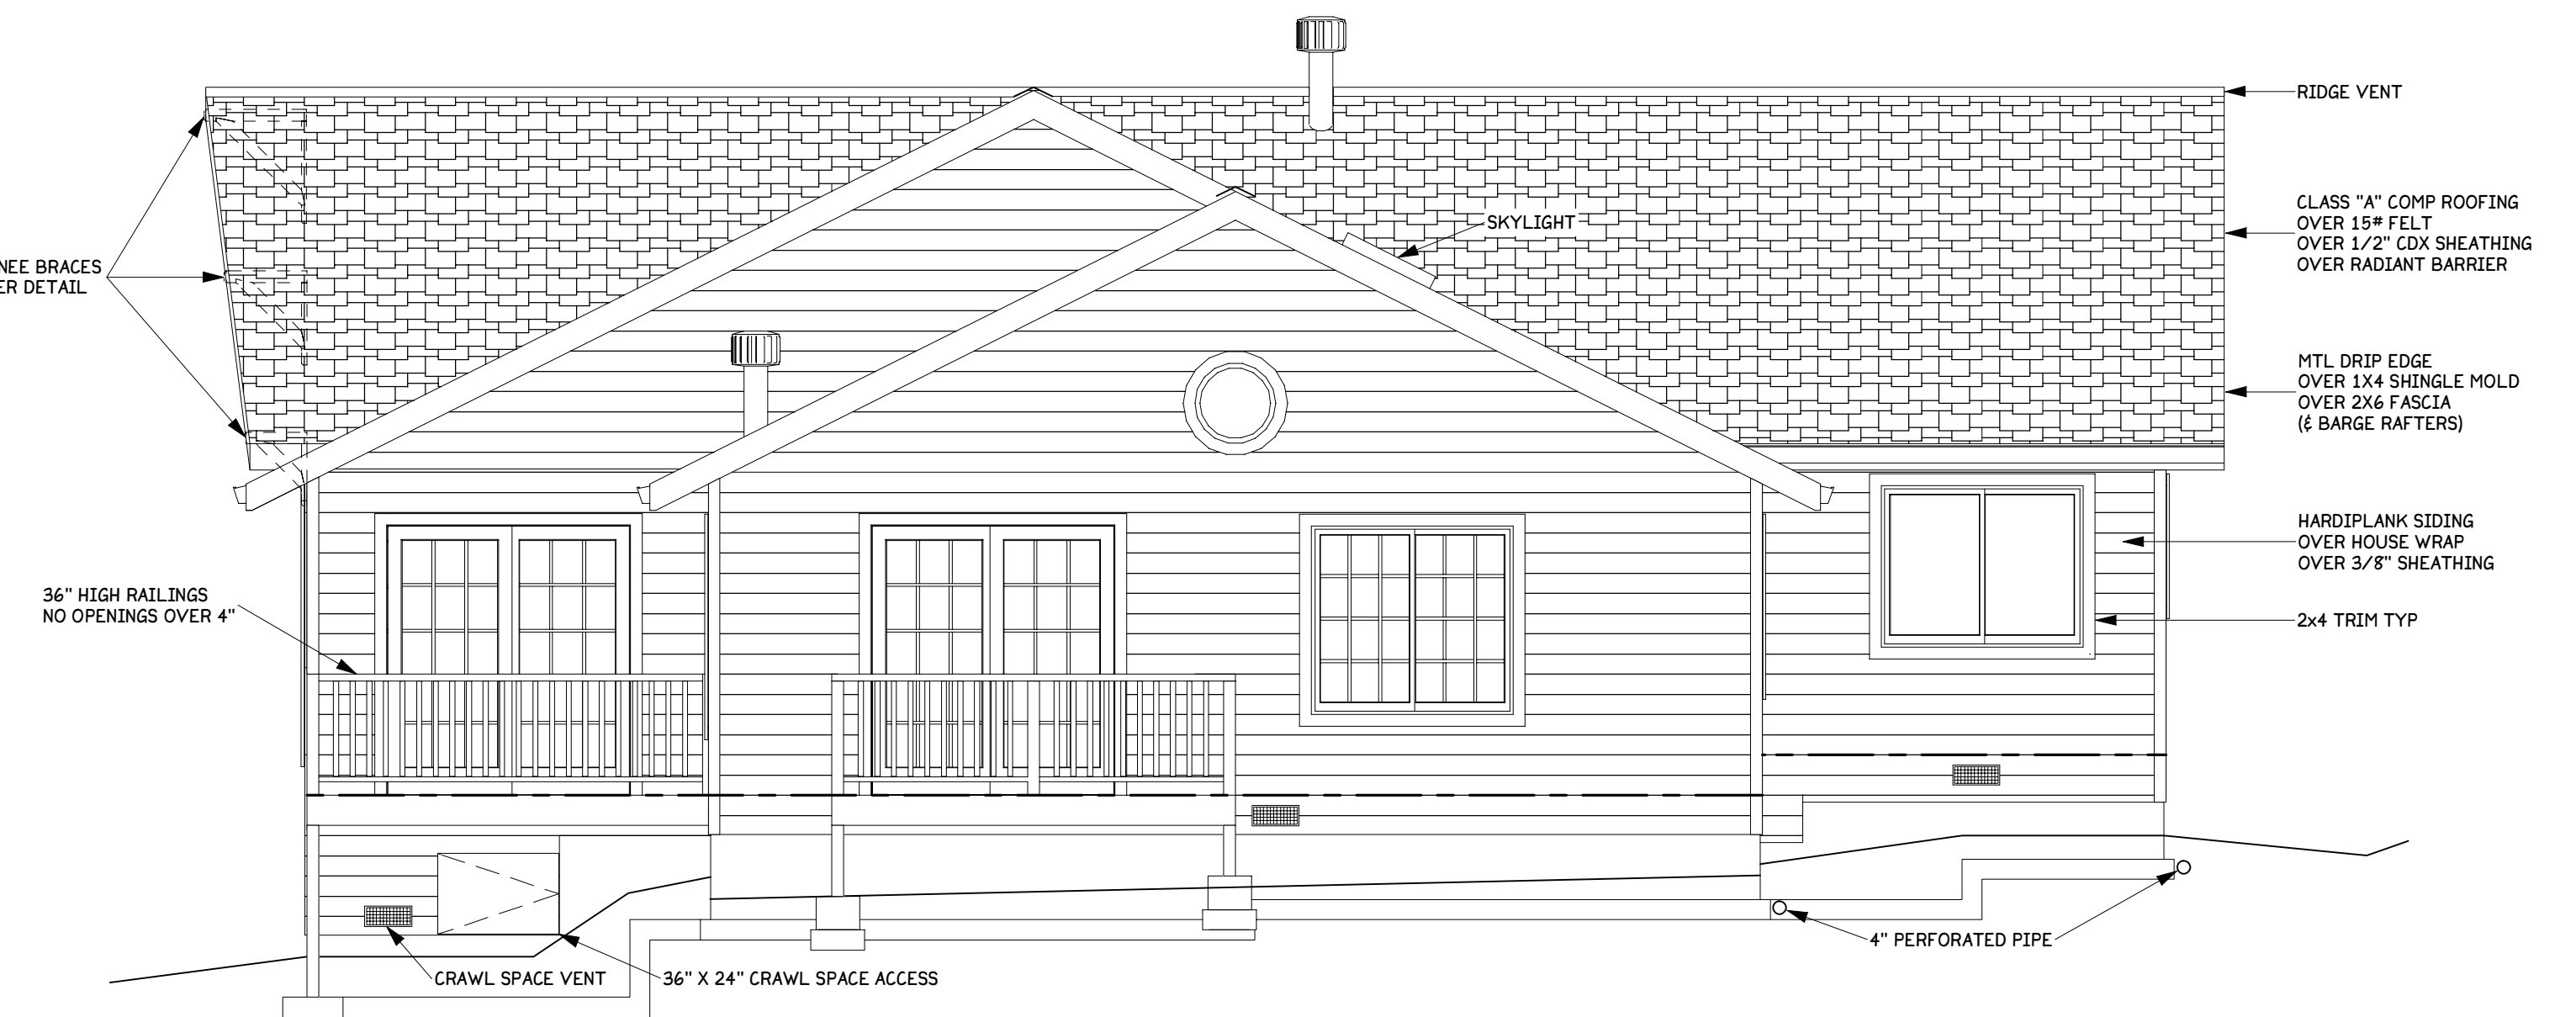

EAST (RIGHT) ELEVATION
SCALE: 1/4" = 1'

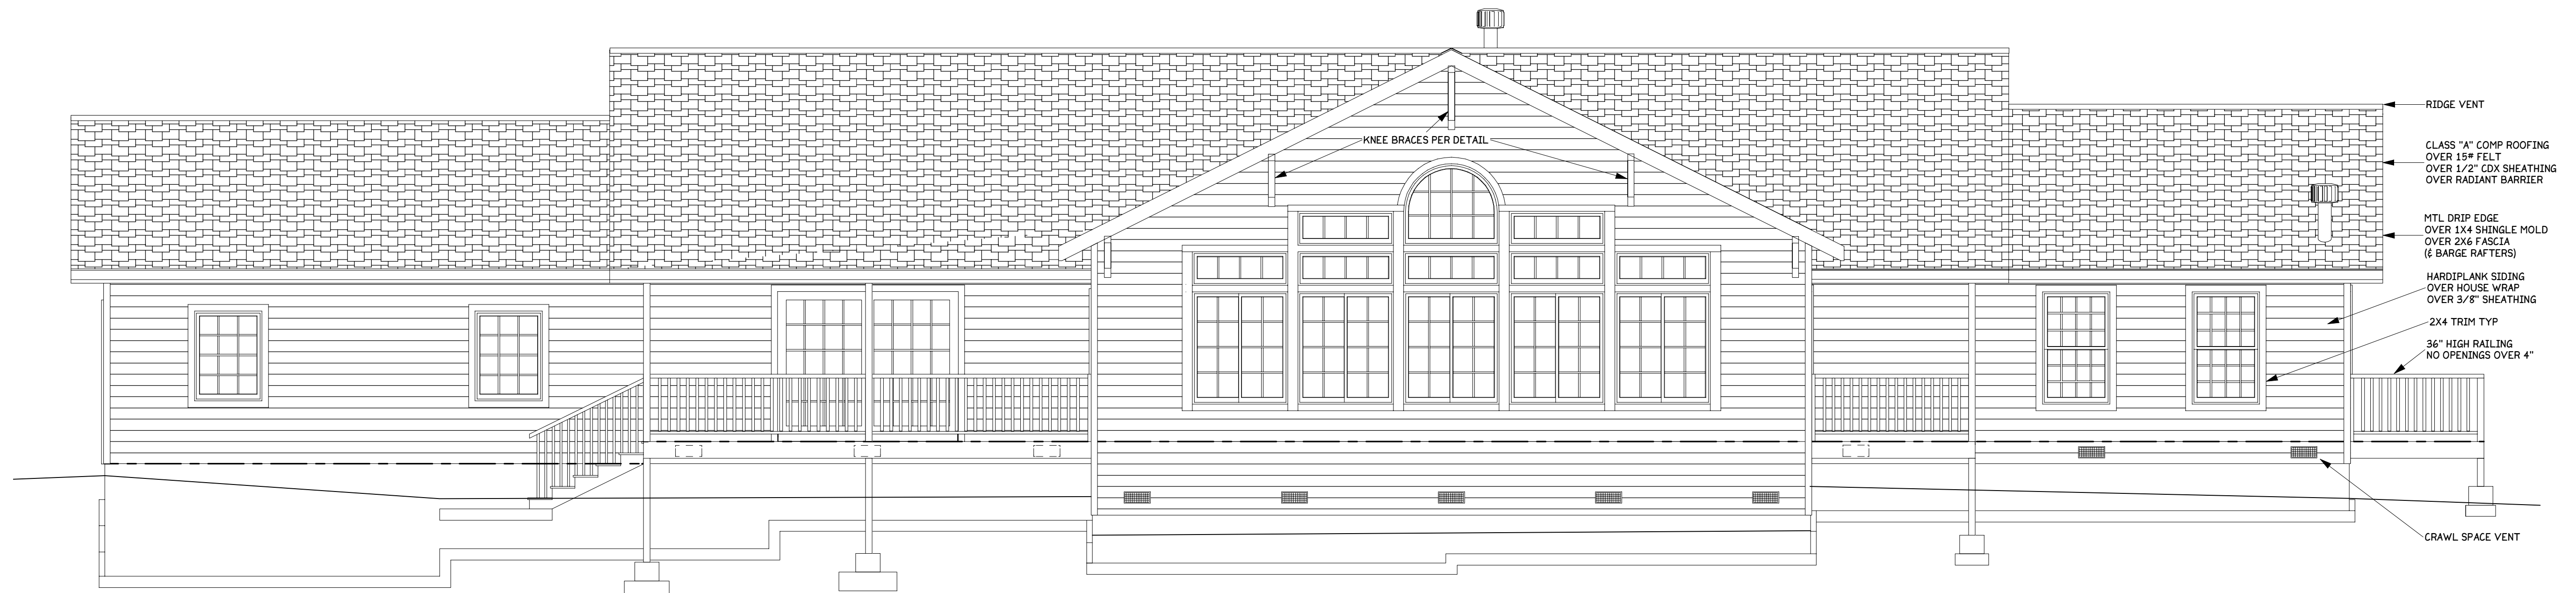

SOUTH (FRONT) ELEVATION
SCALE: 1/4" = 1'