

# House Plan


FOR

Ron & Mary Ann Dunant


A portion of the NW 1/4 Sec. 6 T. 14N. R. 9E. MDM  
In the unincorporated territory of

NEVADA COUNTY, CALIFORNIA


May 14, 2006

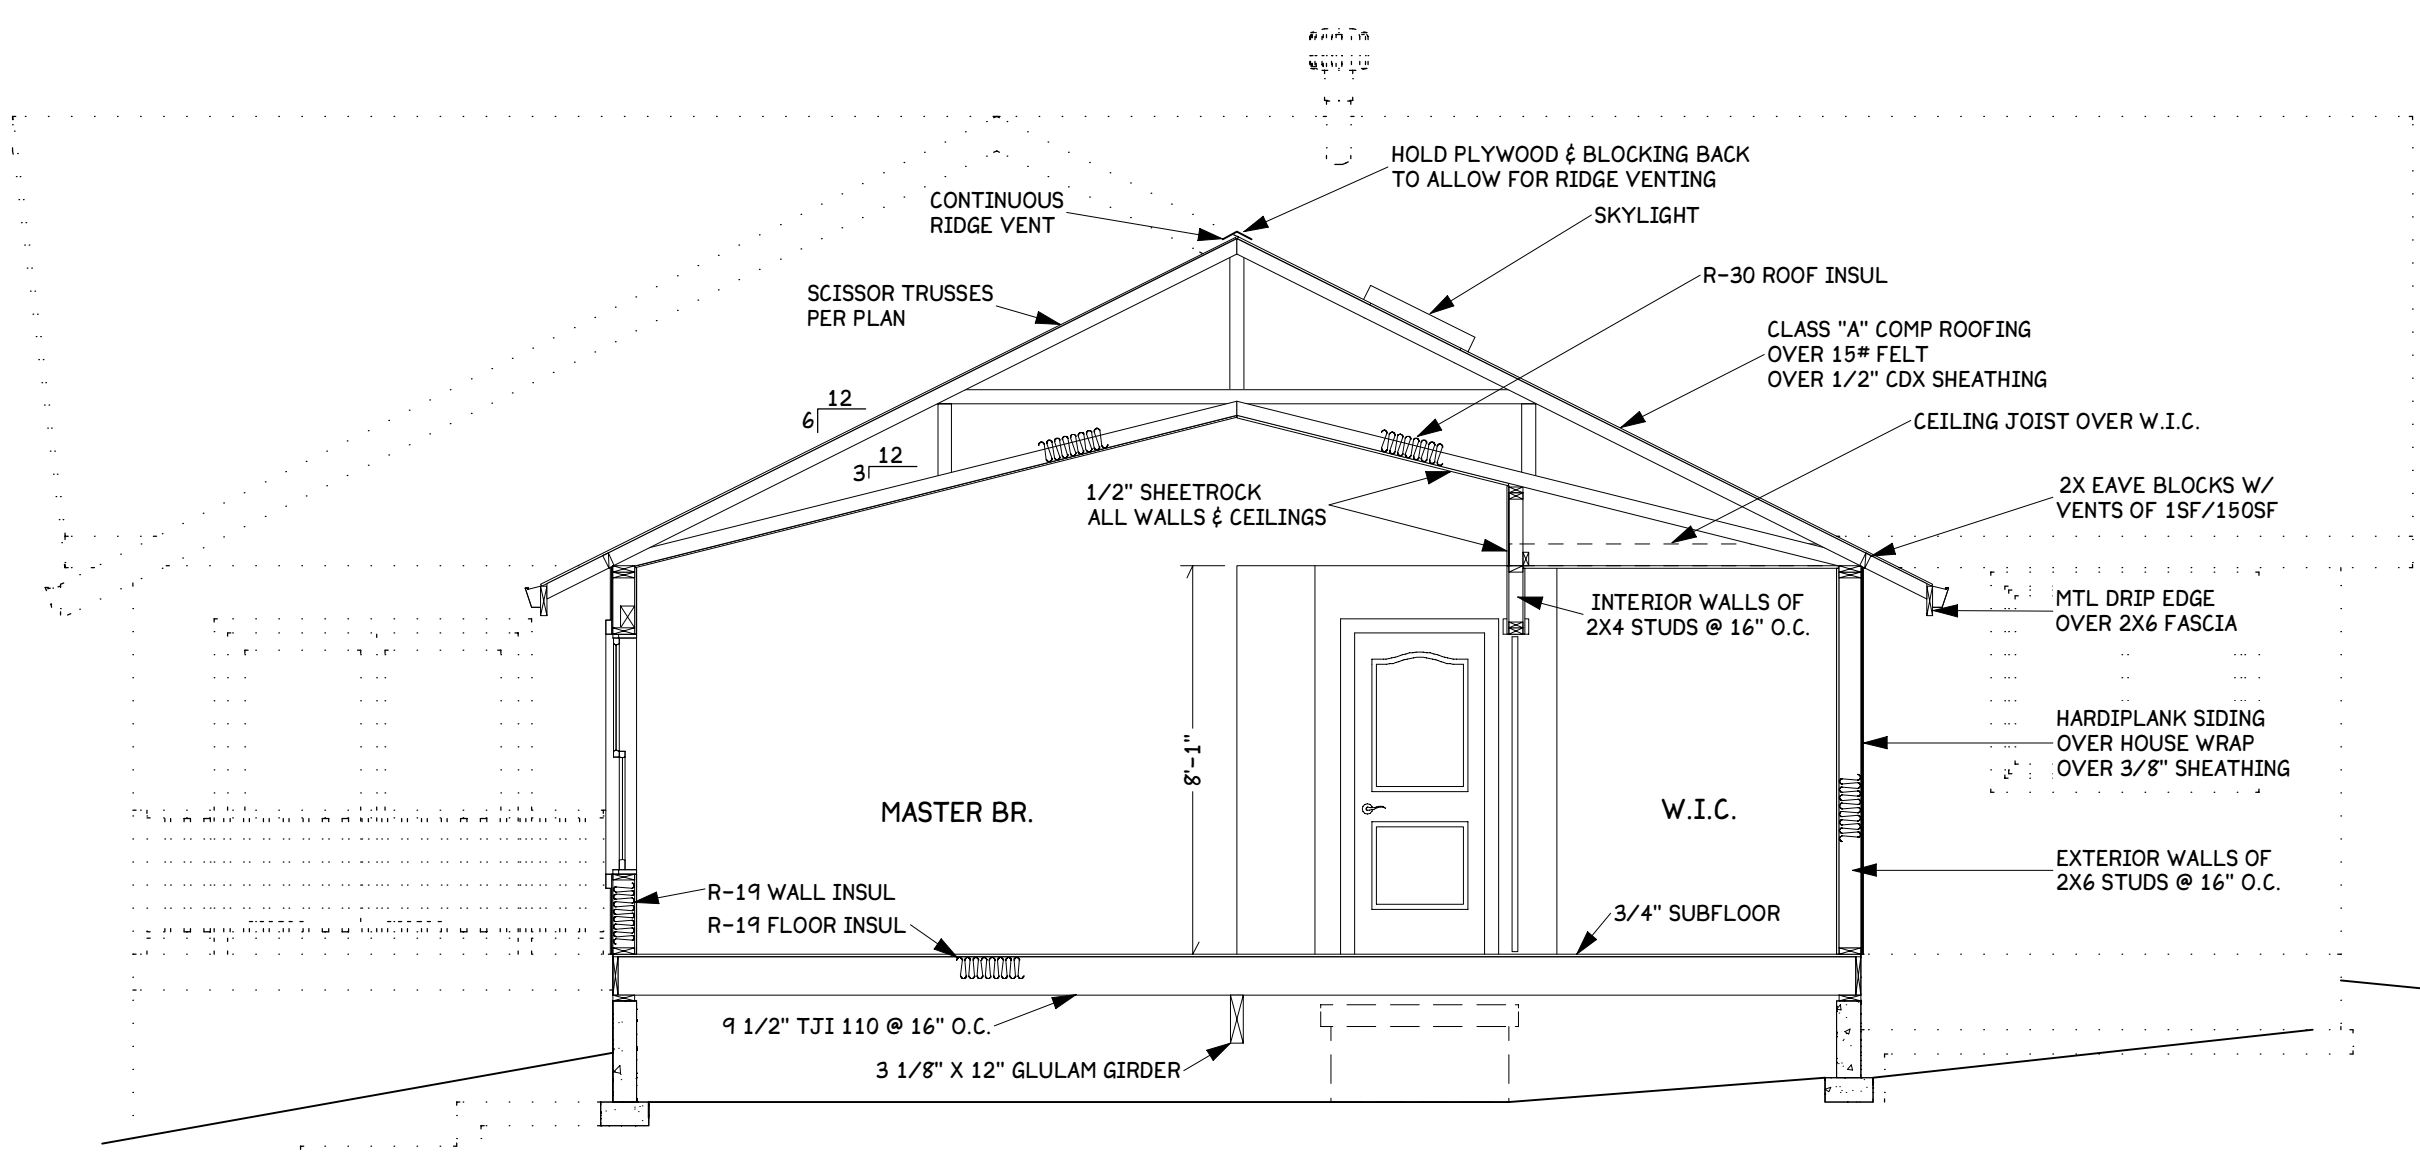


SECTION A-A  
SCALE: 1/4" = 1'

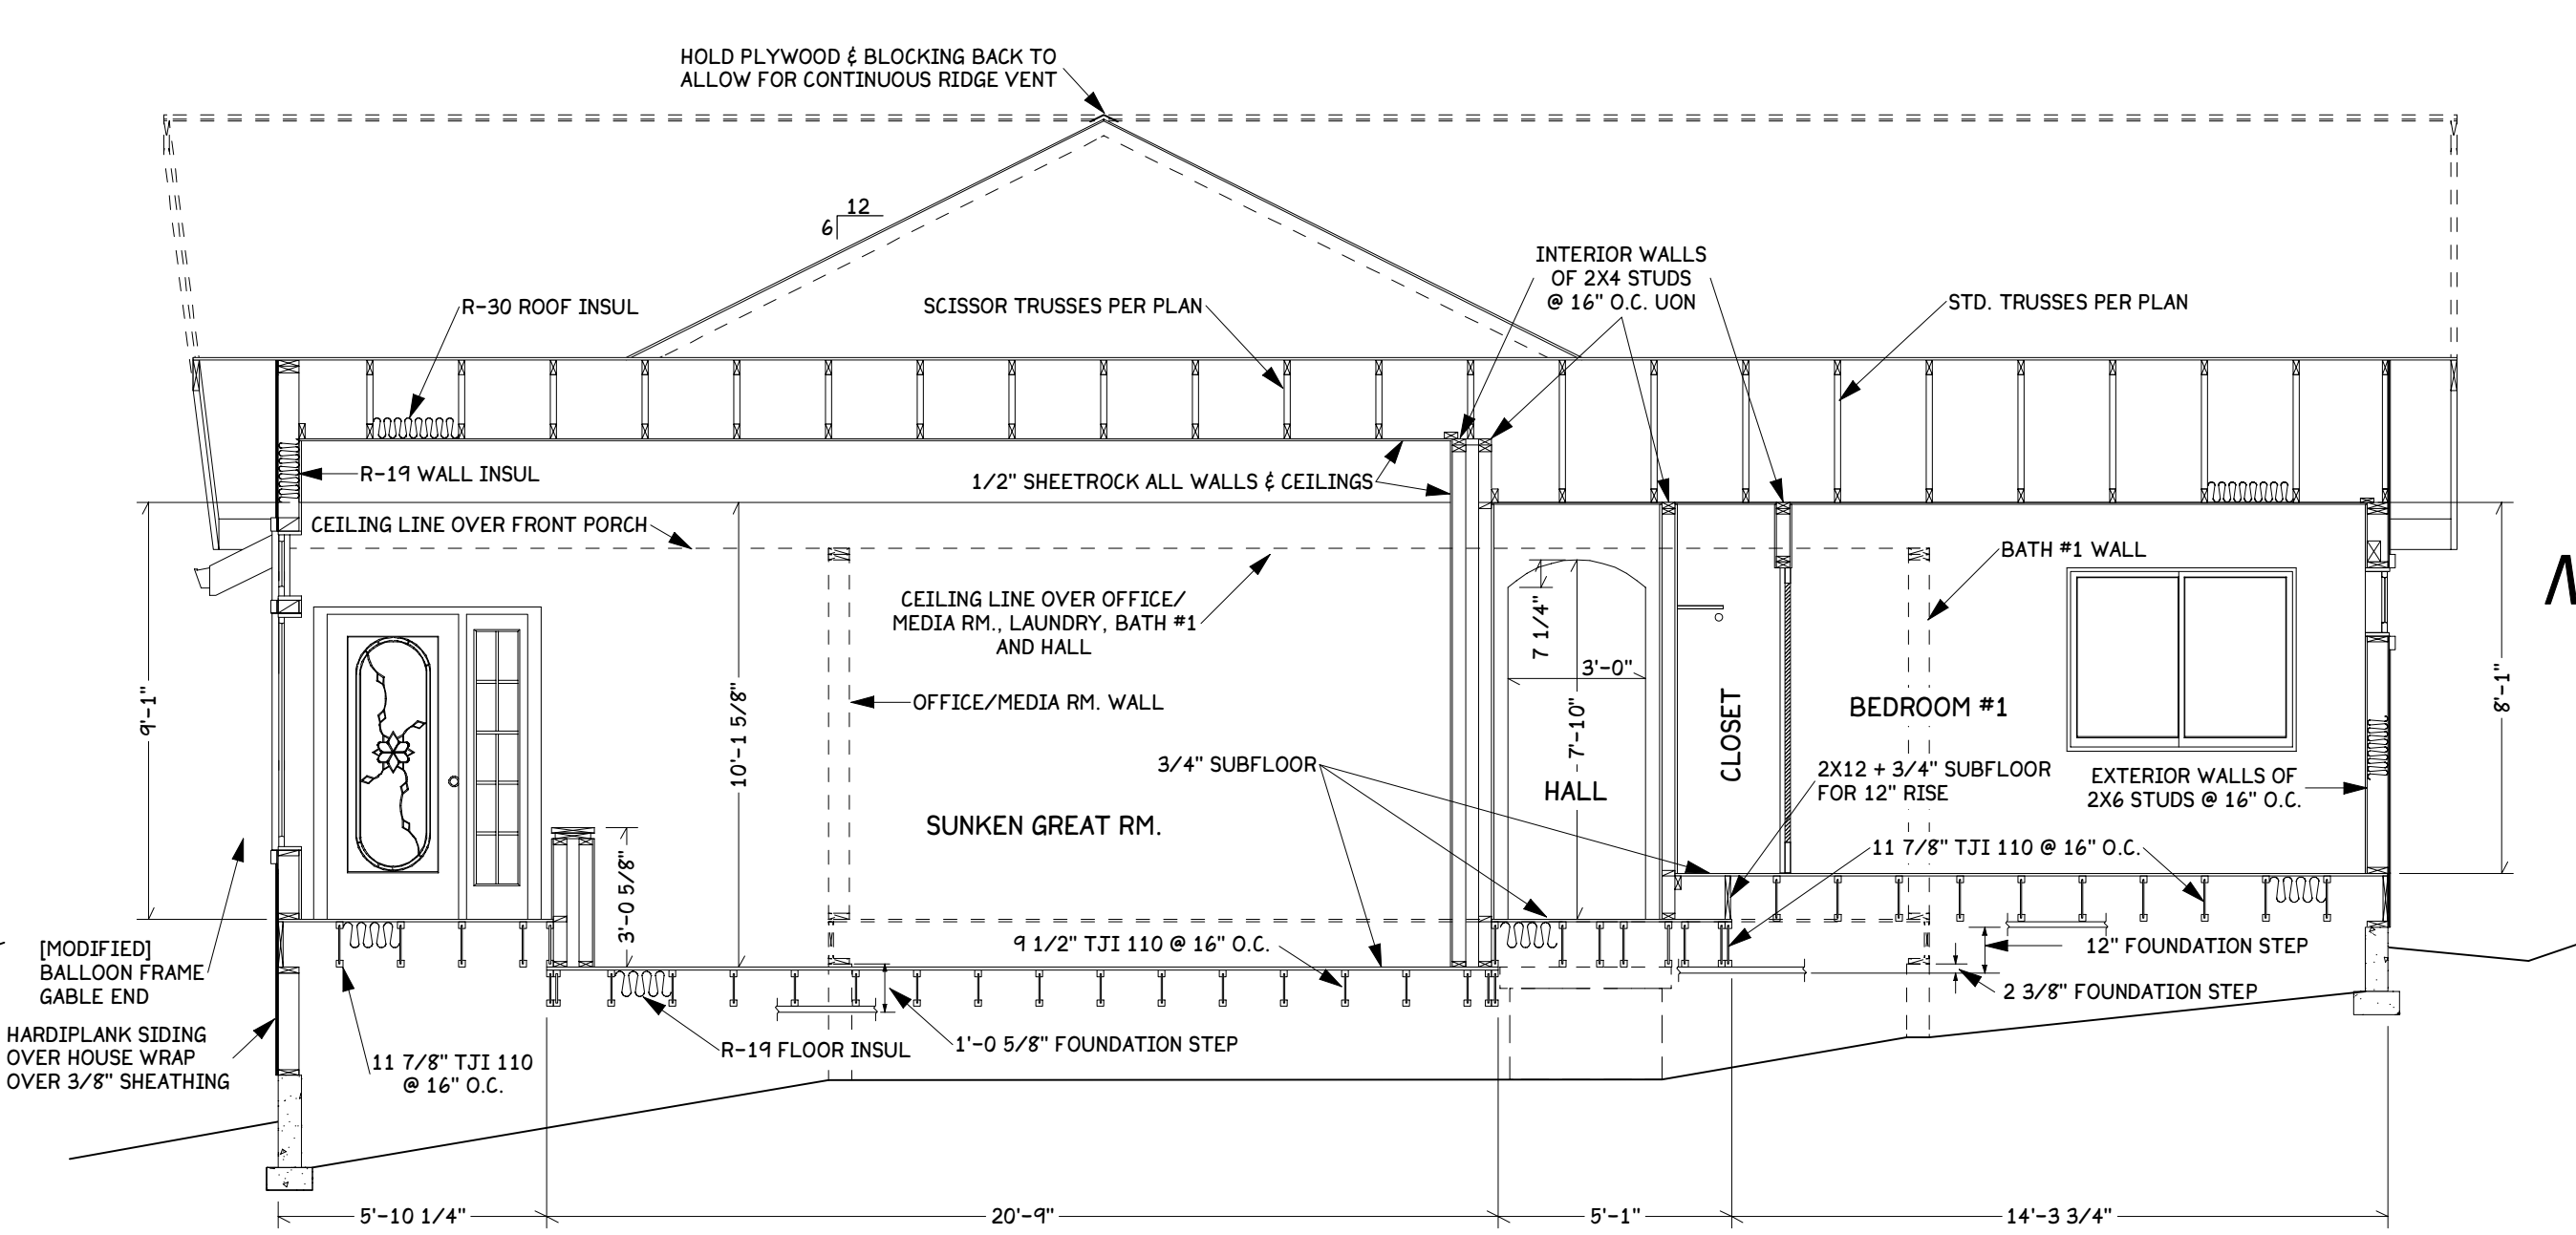

SECTION B-B  
SCALE: 1/4" = 1'

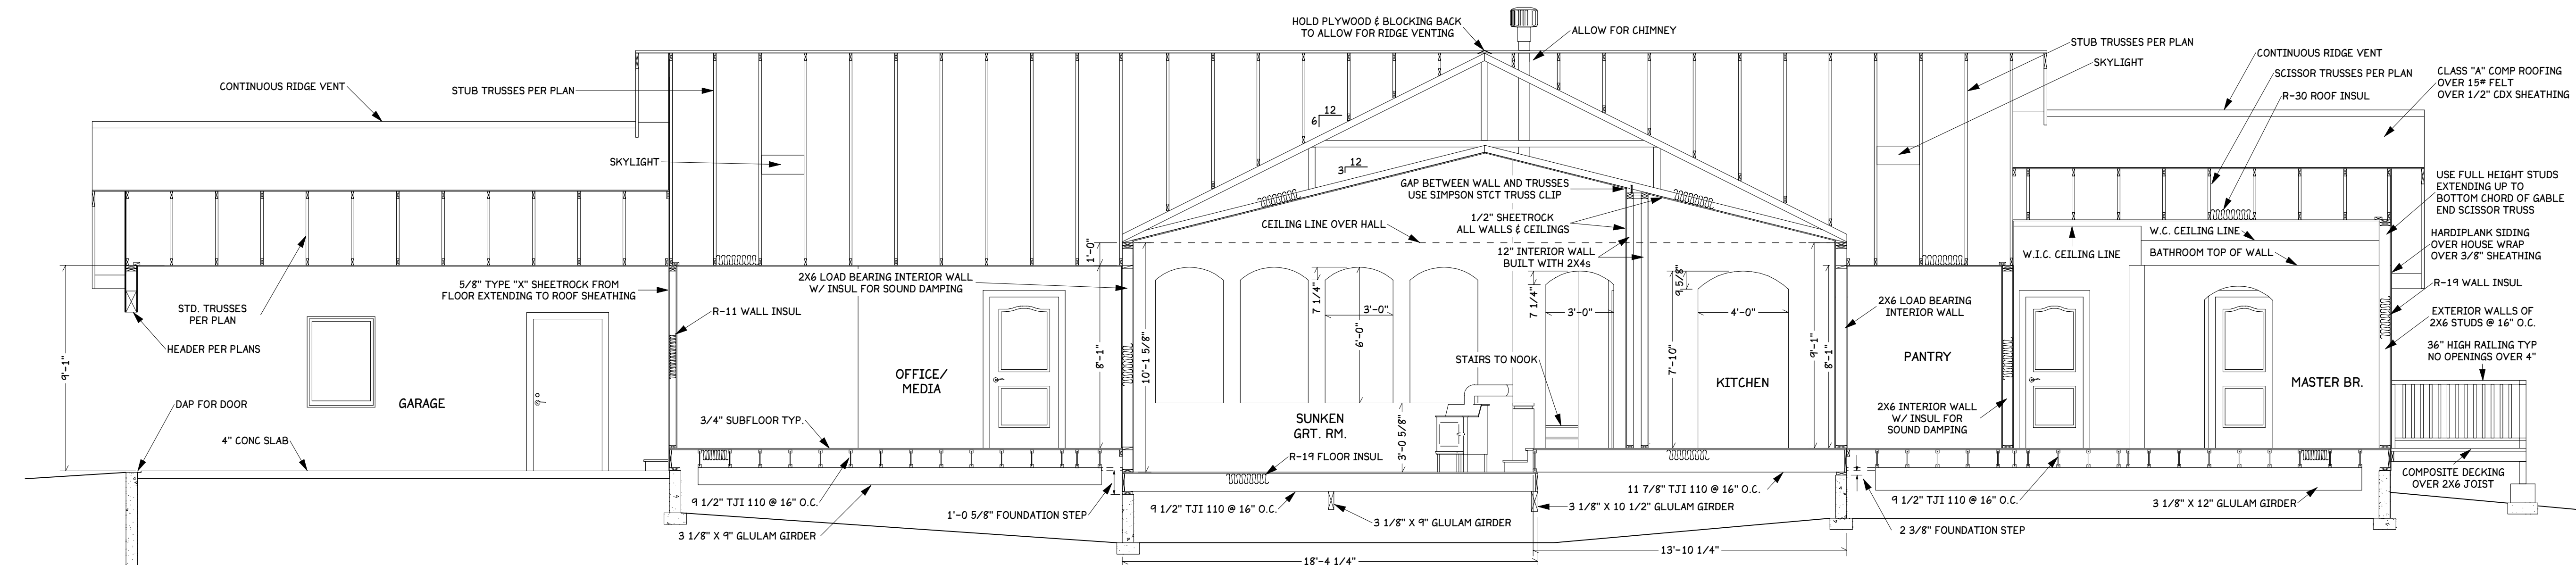

SECTION C-C  
SCALE: 1/4" = 1'

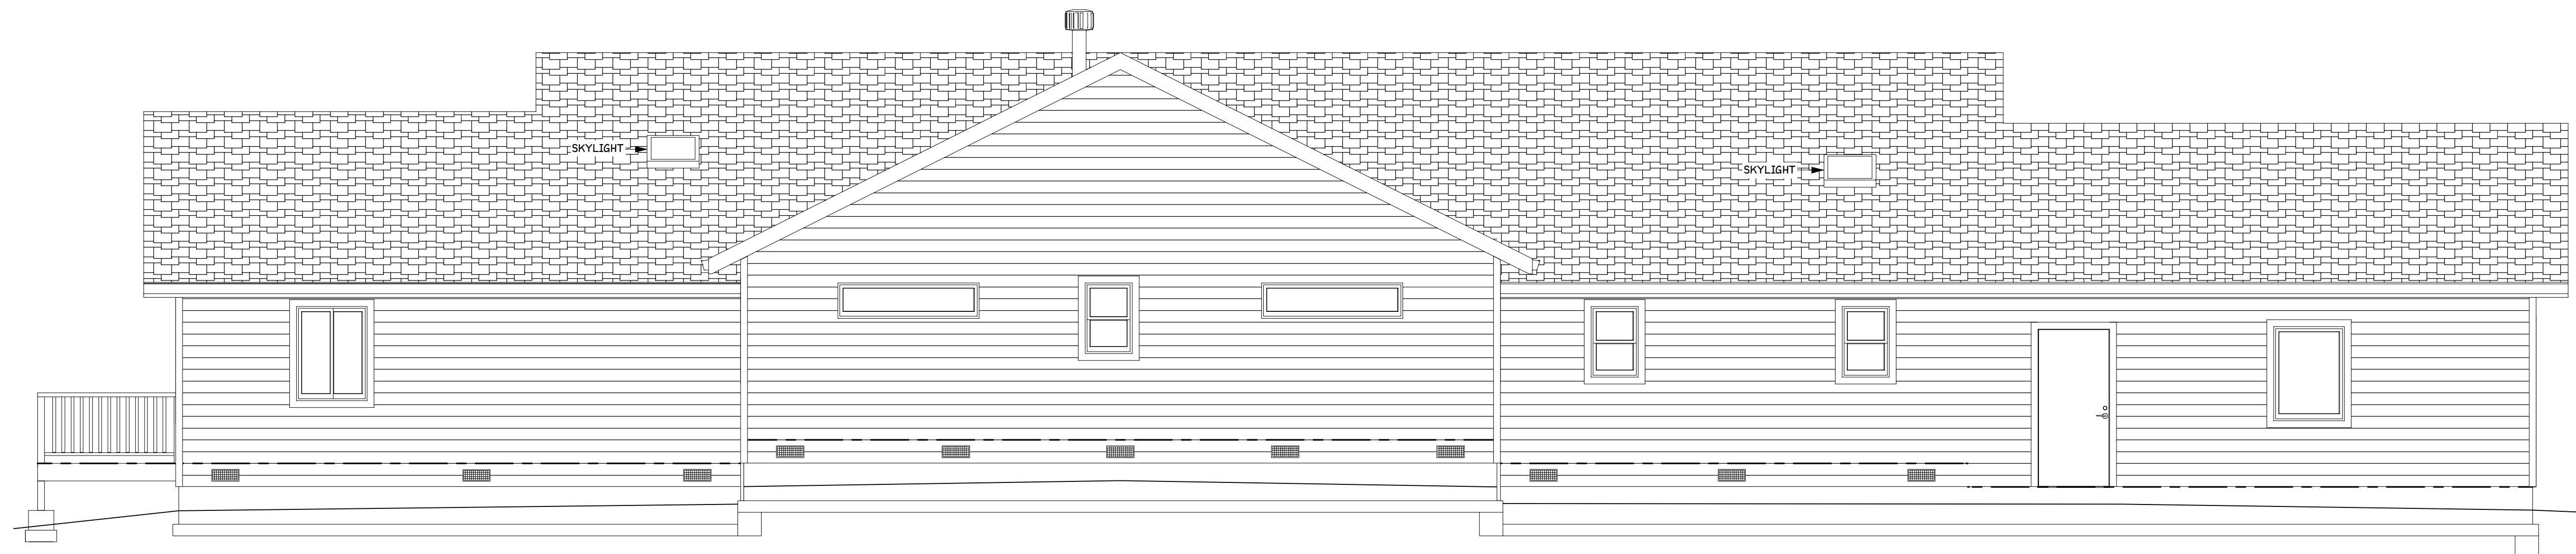

NORTH (BACK) ELEVATION  
SCALE: 1/4" = 1'